

1708-1-3
 ADDRESS
 CITY STATE ZIP


REVISION TABLE	NUMBER	DATE	REV. BY	DESC.

DRAWN BY:
 CLA

PROJECT #
 PROJECT #


PRINT DATE:
 7/11/2022

SHEET:
 S-3

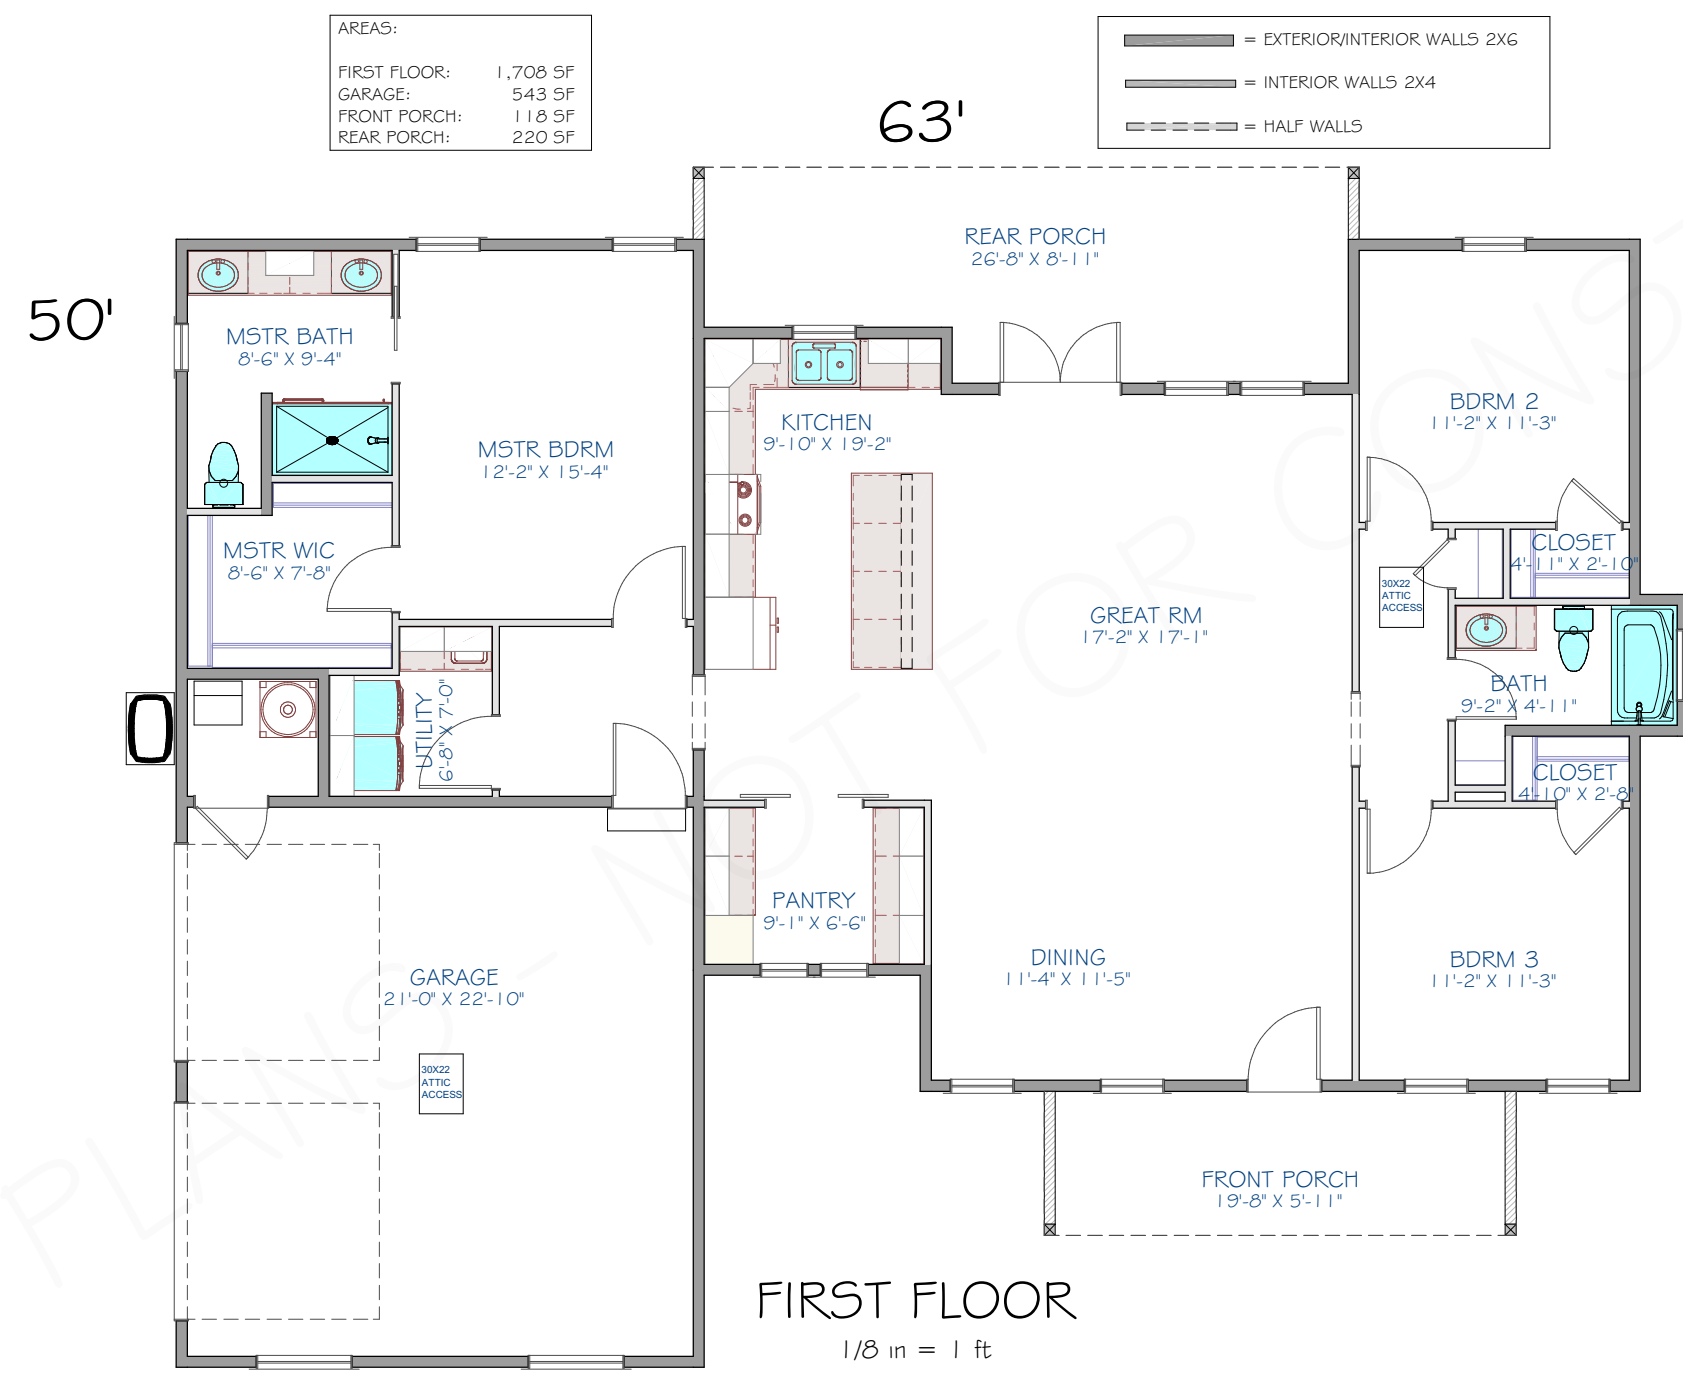

DRAFT PLANS

CONSTRUCTION

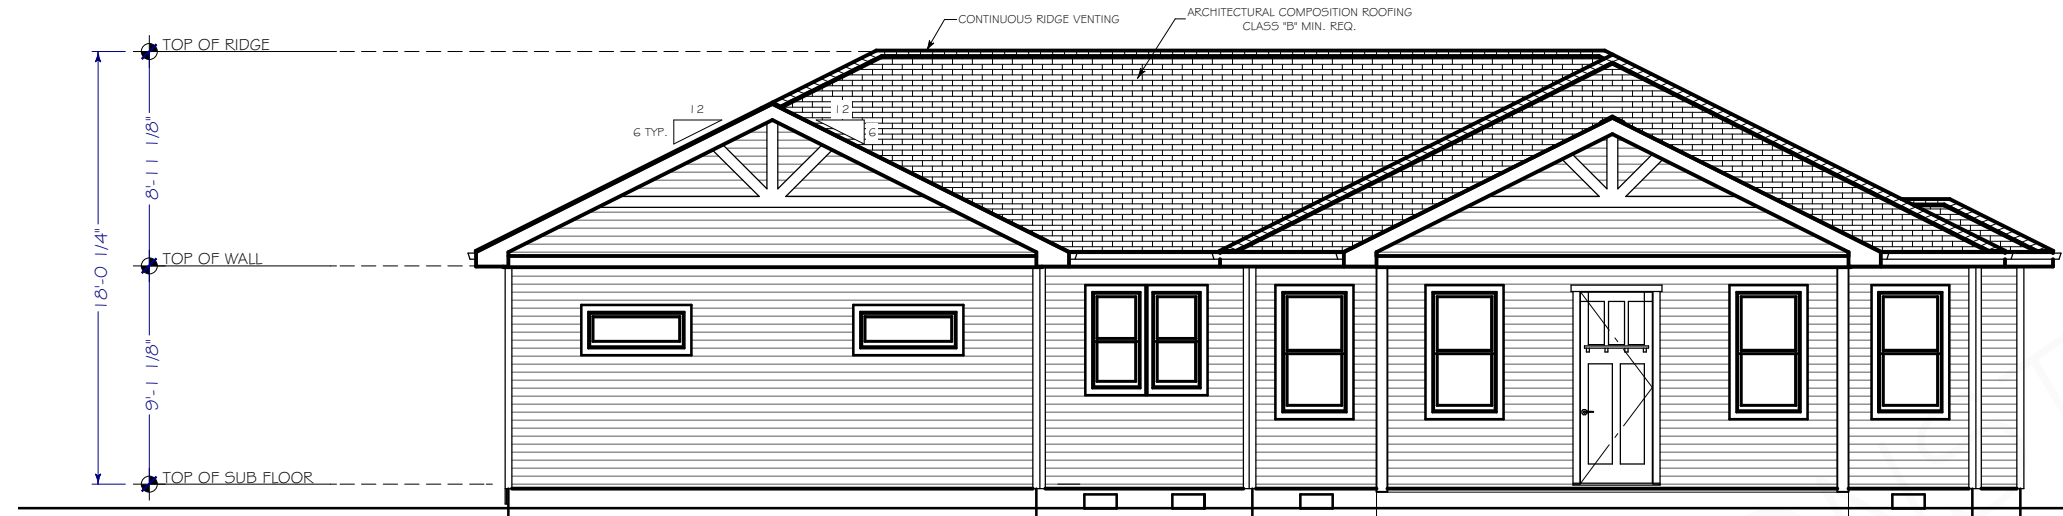

FRONT ELEVATION

1/8 in = 1 ft



REAR ELEVATION

1/8 in = 1 ft



REVISION TABLE	NUMBER	DATE	REV. BY	DESC.

DRAWN BY:
 CLA

PROJECT #
 PROJECT #

PRINT DATE:
 7/11/2022

SHEET:
 A-1



RIGHT ELEVATION

1/8 in = 1 ft



LEFT ELEVATION

1/8 in = 1 ft



REVISION TABLE	NUMBER	DATE	REV. BY	DESC.

DRAWN BY:
 CLA

PROJECT #
 PROJECT #

PRINT DATE:
 7/11/2022

SHEET:
 A-2