


THESE DRAWINGS AND ALL ACCOMPANYING MATERIALS ARE COPYRIGHTED. UNAUTHORIZED COPYING OF THESE DOCUMENTS IS EXPRESSLY FORBIDDEN WITHOUT THE PRIOR WRITTEN CONSENT OF EXODUS ENGINEERING INC.

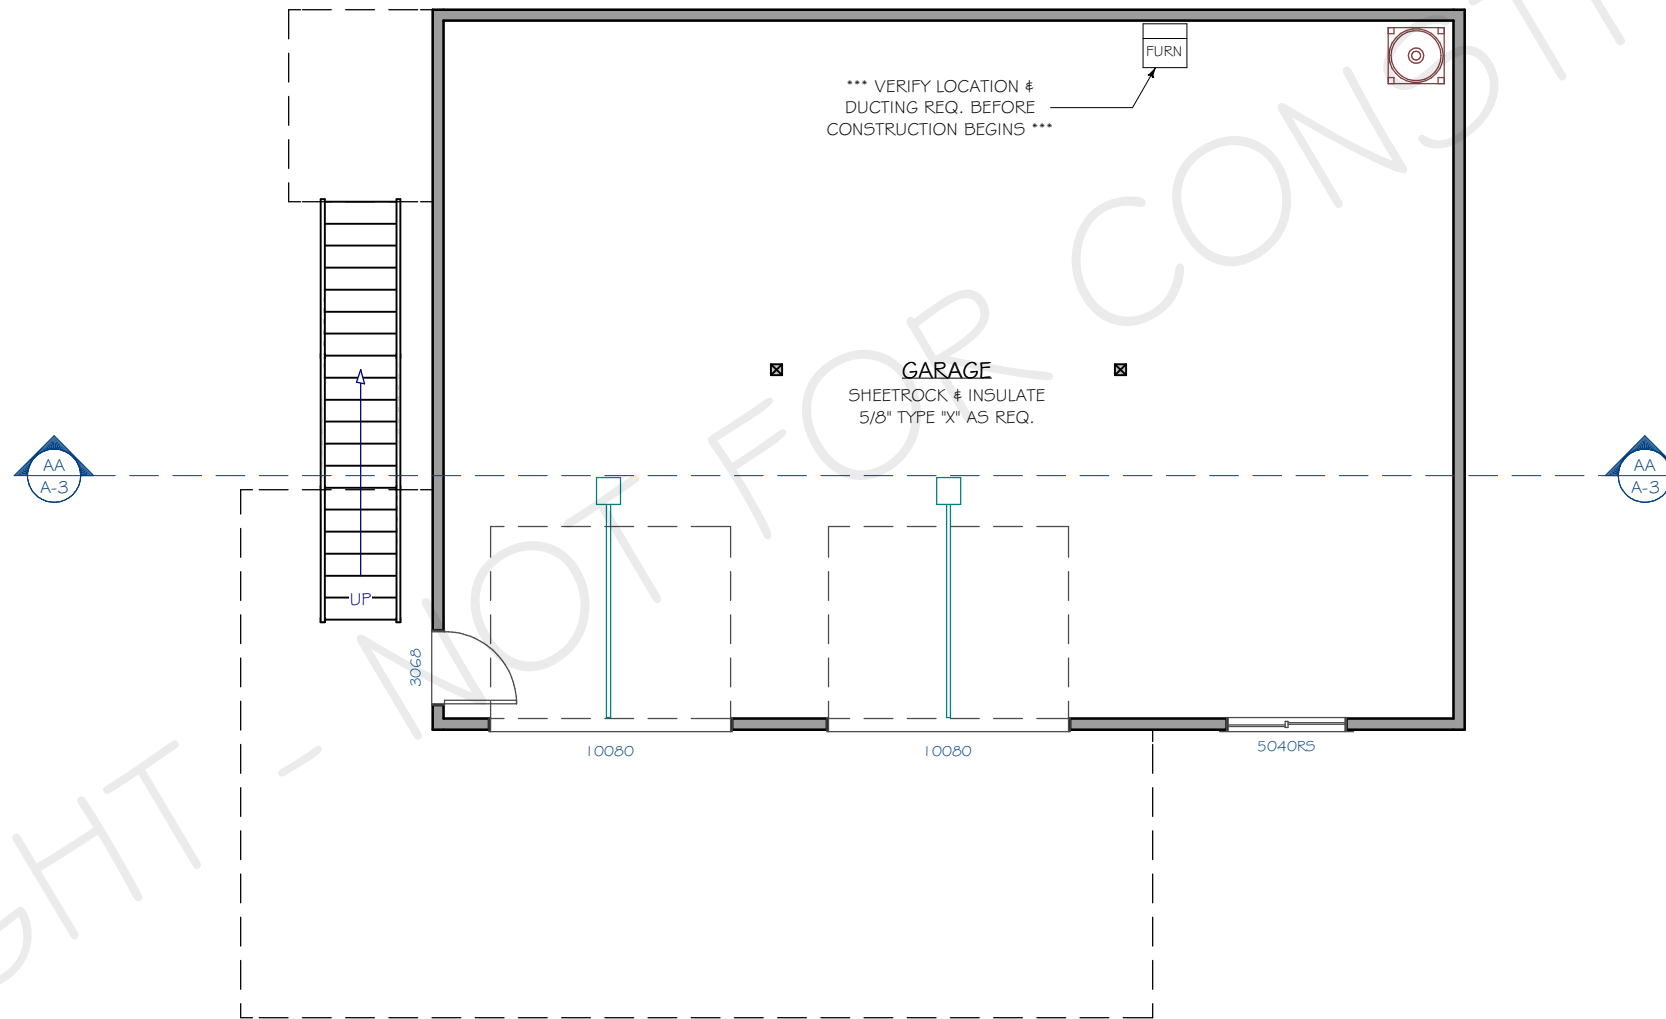

AREAS:

MAIN:	1,290 SF
GARAGE:	1,290 SF
FRONT PORCH:	536 SF
REAR PORCH:	36 SF



EXODUS ENGINEERING
 PHONE: (360) 345-1566
 LUKE@EXODUSENGINEER.COM



1290-CARRIAGE
 ADDRESS
 CITY, STATE ZIP

REVISION TABLE	NUMBER	DATE	REV. BY	DESC.

DRAWN BY:
 CLA

PROJECT #
 JOB #

PRINT DATE:
 9/17/2021

SHEET:
 S-3

THESE DRAWINGS AND ALL ACCOMPANYING MATERIALS ARE COPYRIGHTED. UNAUTHORIZED COPYING OF THESE DOCUMENTS IS EXPRESSLY FORBIDDEN WITHOUT THE PRIOR WRITTEN CONSENT OF EXODUS ENGINEERING INC.

EXODUS ENGINEERING
 PHONE: (360) 345-1566
 LUKE@EXODUSENGINEER.COM



1290-CARRIAGE
 ADDRESS
 CITY, STATE ZIP

REVISION TABLE	NUMBER	DATE	REV. BY	DESC.

DRAWN BY:
 CLA

PROJECT #
 JOB #


PRINT DATE:
 9/17/2021

SHEET:
 S-4

AREAS:


MAIN:	1,290 SF
GARAGE:	1,290 SF
FRONT PORCH:	536 SF
REAR PORCH:	48 SF

	= EXTERIOR/INTERIOR WALLS 2X6
	= INTERIOR WALLS 2X4

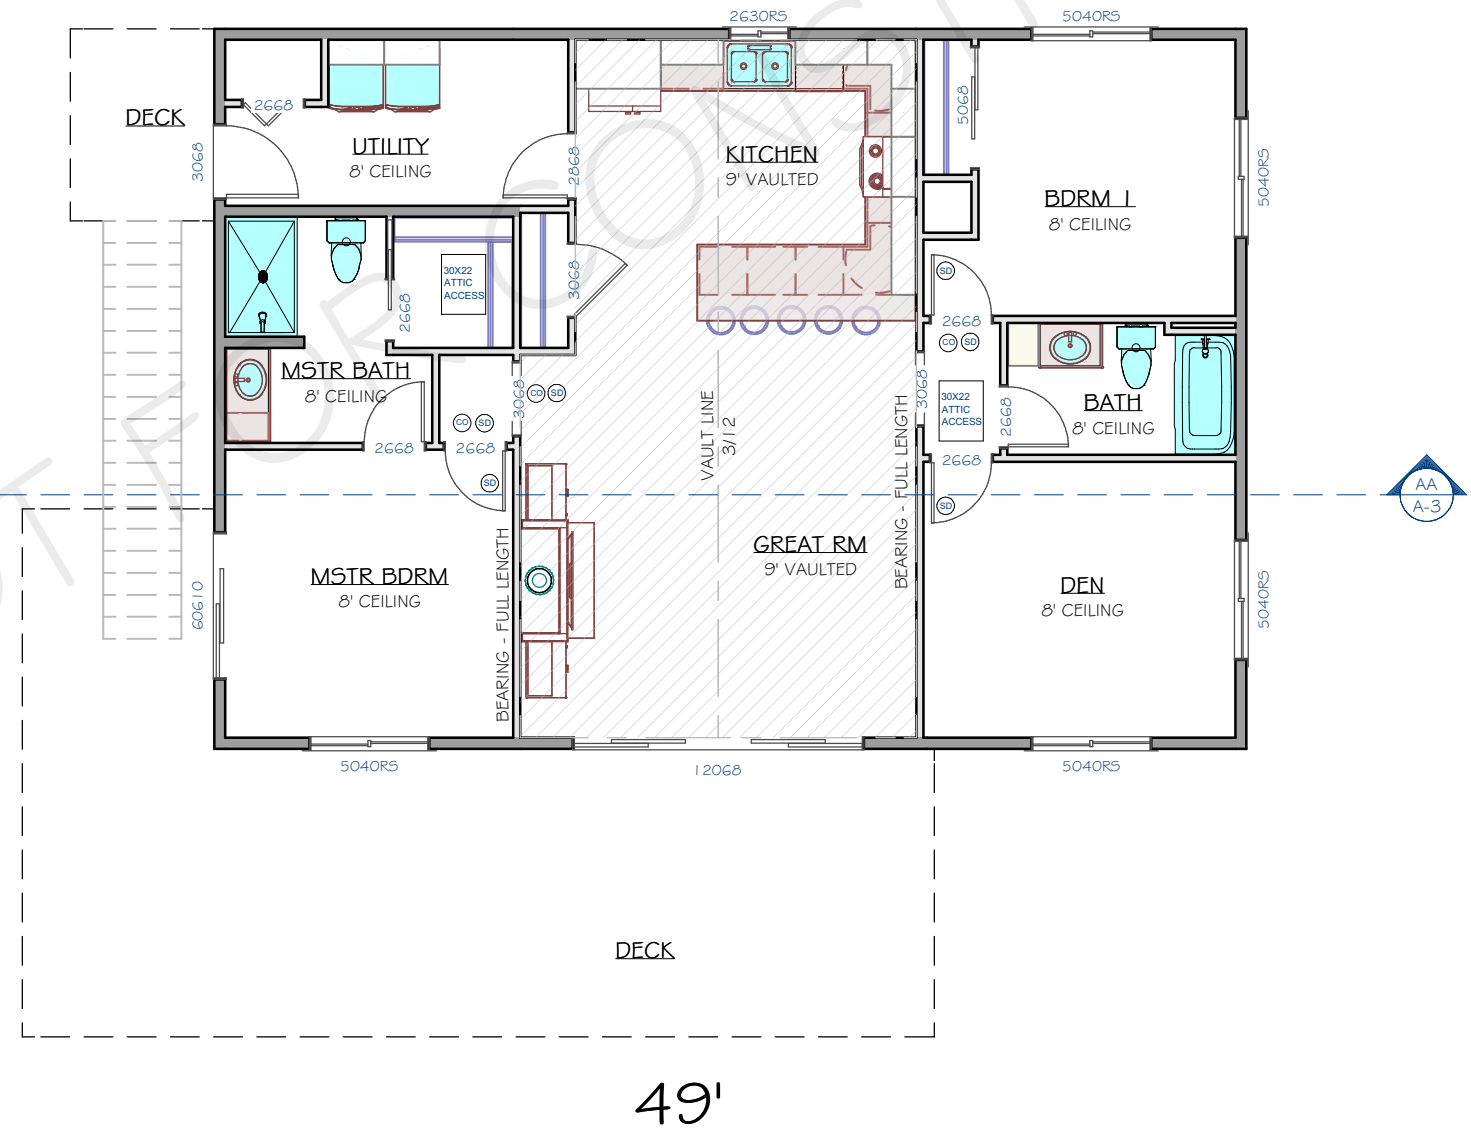


COPYRIGHT - NOT

THESE DRAWINGS AND ALL ACCOMPANYING MATERIALS ARE COPYRIGHTED. UNAUTHORIZED COPYING OF THESE DOCUMENTS IS EXPRESSLY FORBIDDEN WITHOUT THE PRIOR WRITTEN CONSENT OF EXODUS ENGINEERING INC.

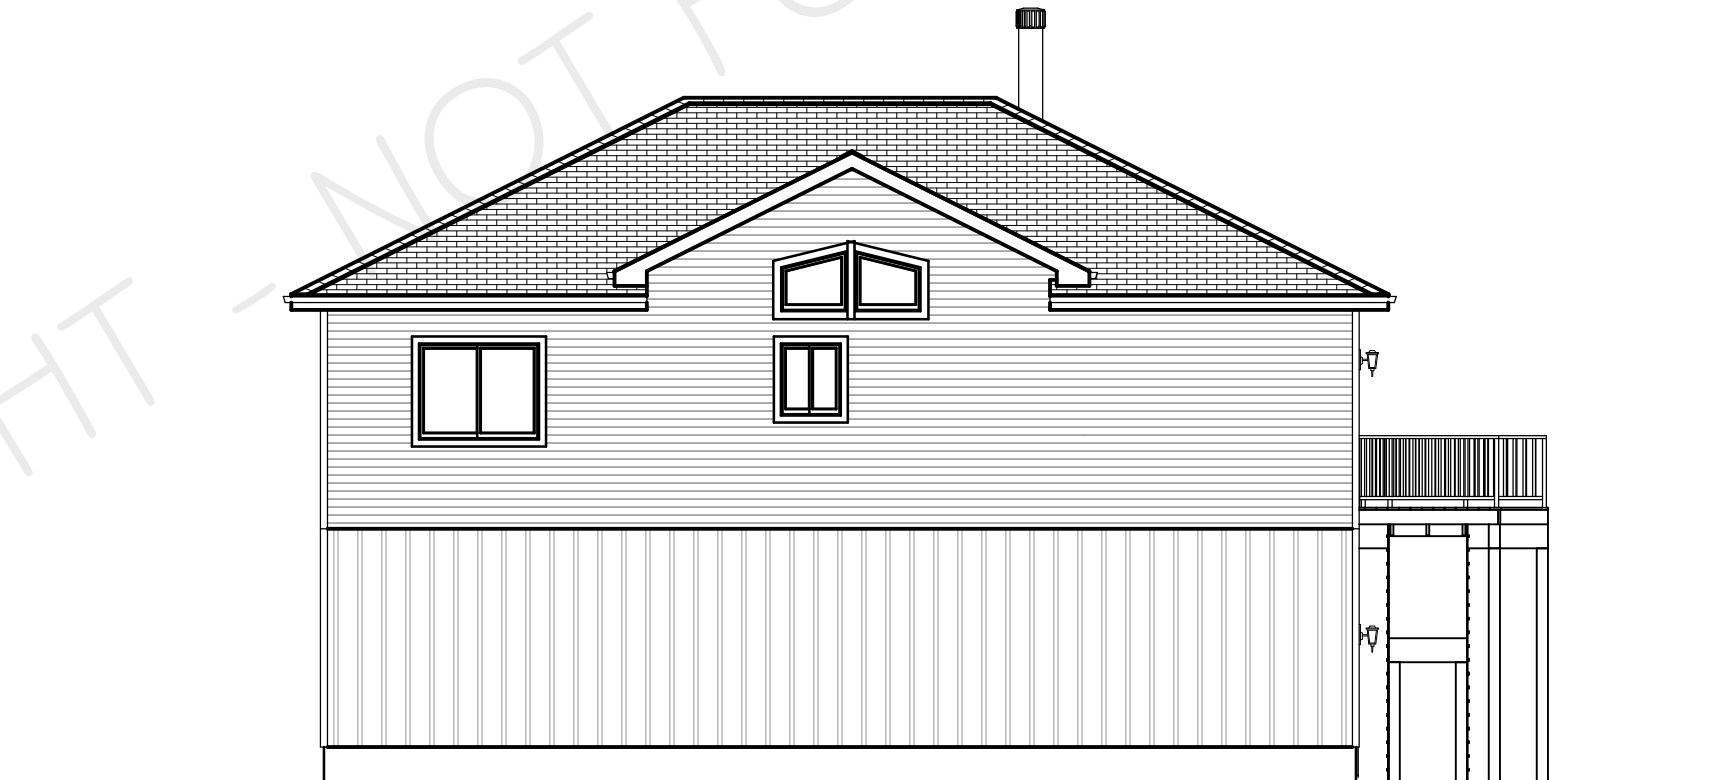

EXODUS ENGINEERING
 PHONE: (360) 345-1566
 LUKE@EXODUSENGINEER.COM

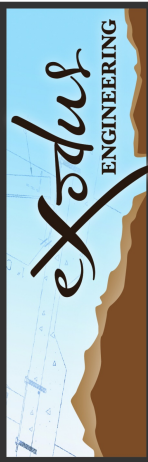

1290-CARRIAGE
 ADDRESS
 CITY, STATE ZIP

REVISION TABLE	NUMBER	DATE	REV. BY	DESC.


DRAWN BY:
 CLA

PROJECT #
 JOB #

PRINT DATE:
 9/17/2021

SHEET:
 A-1

THESE DRAWINGS AND ALL ACCOMPANYING MATERIALS ARE
 COPYRIGHTED. UNAUTHORIZED COPYING OF THESE DOCUMENTS IS
 EXPRESSLY FORBIDDEN WITHOUT THE PRIOR WRITTEN CONSENT OF
 EXODUS ENGINEERING INC.

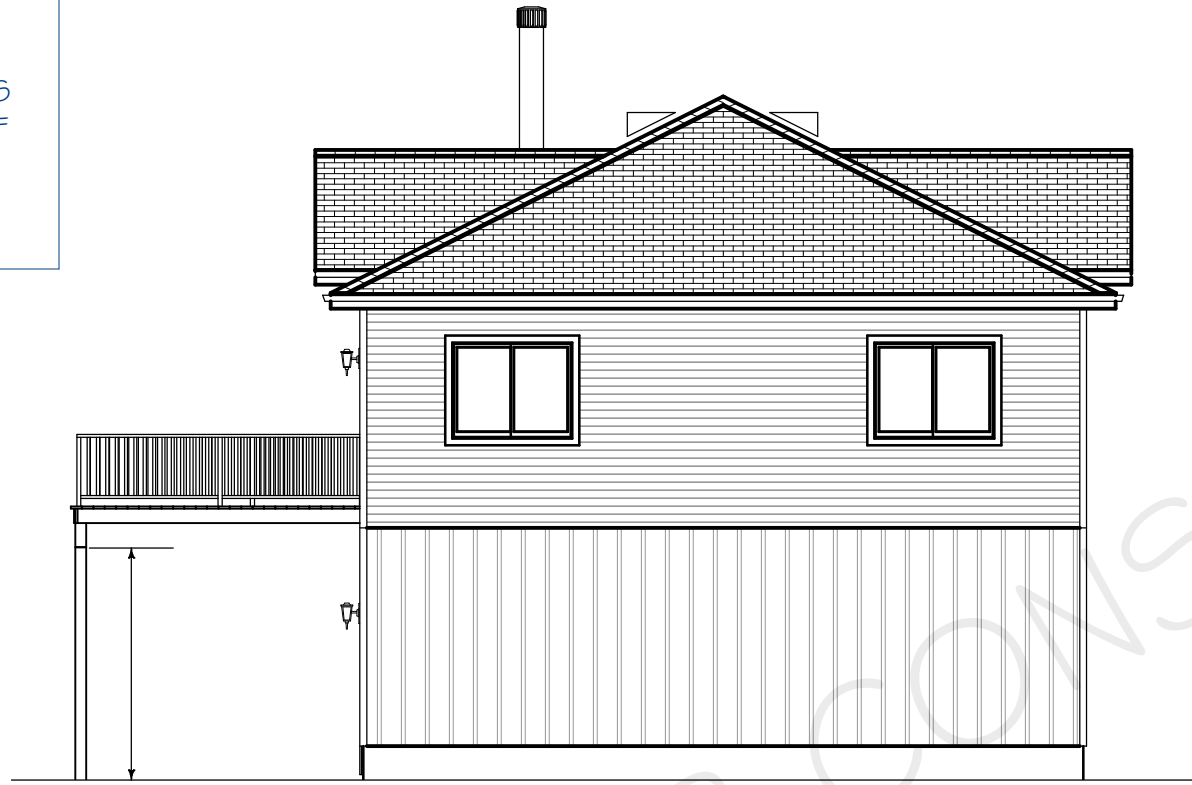

EXODUS ENGINEERING
 PHONE: (360) 345-1566
 LUKE@EXODUSENGINEER.COM



1290-CARRIAGE
 ADDRESS
 CITY, STATE ZIP

REVISION TABLE	NUMBER	DATE	REV. BY	DESC.

DRAWN BY:
 CLA

PROJECT #
 JOB #

PRINT DATE:
 9/17/2021

SHEET:
 A-2